


NOTES

All stands 3m x 2m unless otherwise indicated.  
 Dashed line is fascia only  
 Solid green line is full height shell wall

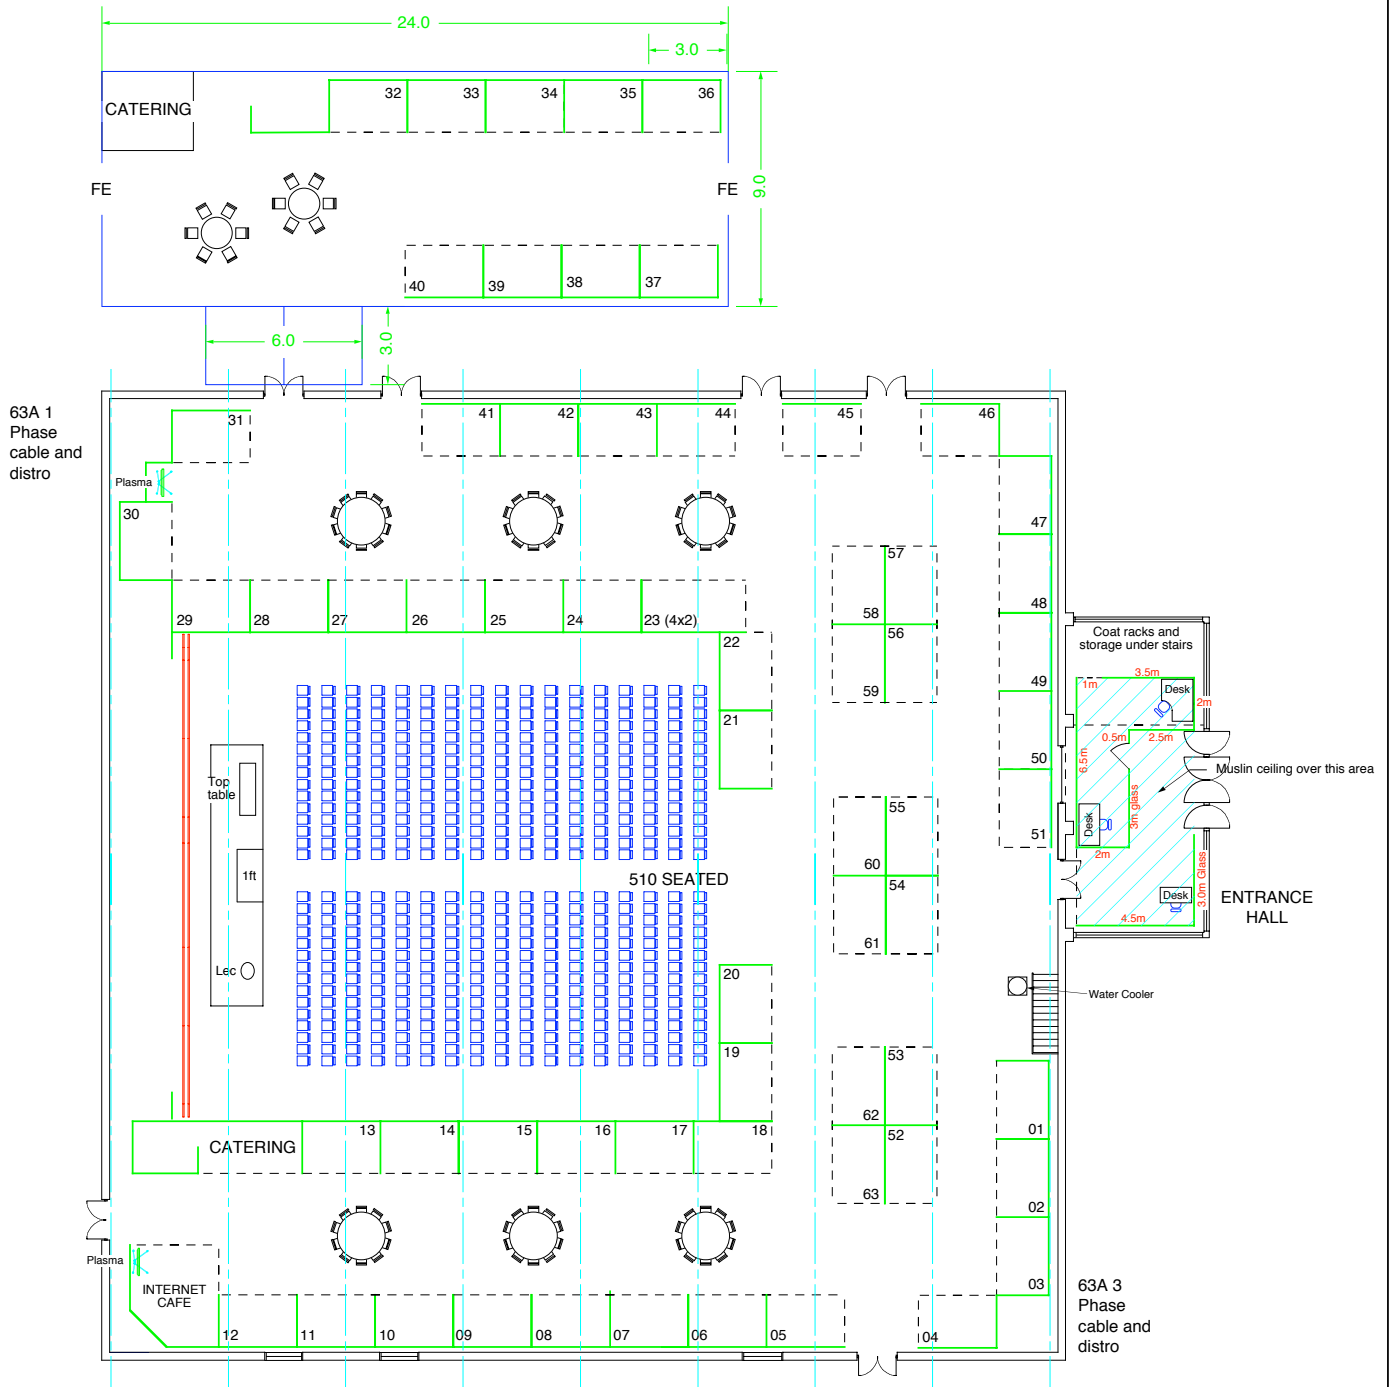

Rev A 01.05.07 Shell in marquee amended.

CLIENT	Chartered Institute of Housing	DRAWING TITLE Preliminary Layout	
PROJECT	CIH Annual Event 2008	DESIGNER D Warwick	DRAWN P.L.Hart
JOB NO.	HAC008/	SCALE 1:200 @ A3	DATE 30.04.07
VENUE	Palace Hotel, Torquay	REVISION A	DRAWING NO. HAC08/001

